

# City of Leon Valley

## Bandera Road Beautification



Overview of Gateway Features along Bandera Rd.  
January 26, 2013





# Existing Conditions



# Gateway Design Considerations- Gateway Location

## Potential Gateway Locations

1. Create a Major Gateway Entrance zone at Loop 410 fly-over ramp connection(Grass Hill Rd.)
2. Create a Leon Valley City Entrance Feature at Eckhert Rd.

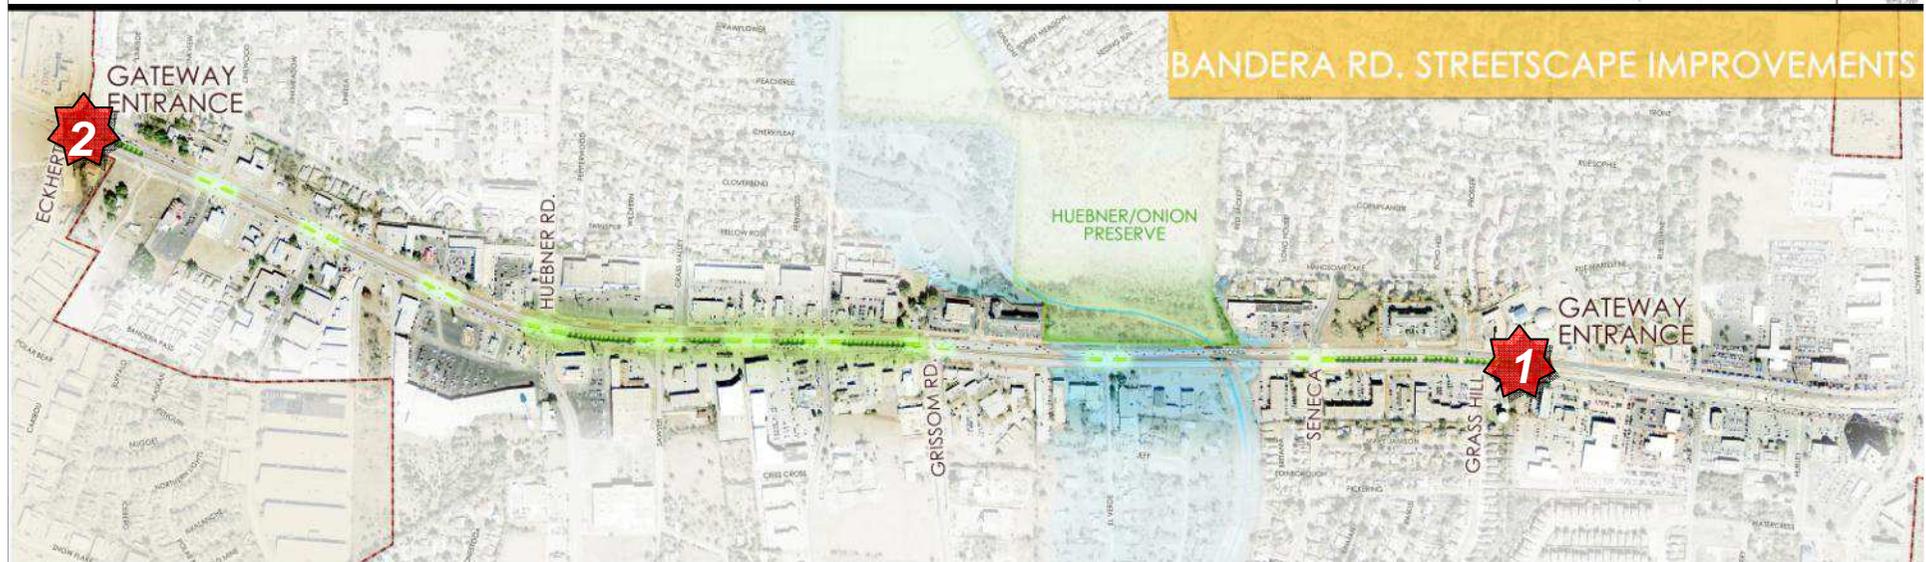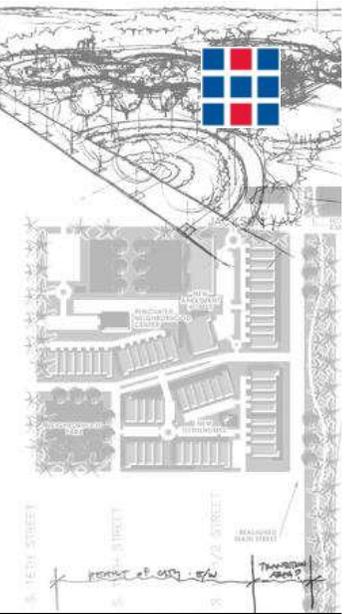


Draft for Discussion Curb and Gutter Medians from Huebner Rd. to Grissom Rd. and Improve Intersection Medians HALFF






# Gateway Design Considerations- Gateway Monument Logo Options

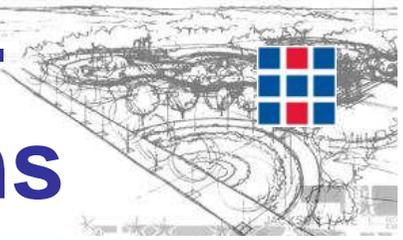


## GATEWAY MONUMENT FEATURE



# Gateway Design Considerations- Gateway Monument Logo Options

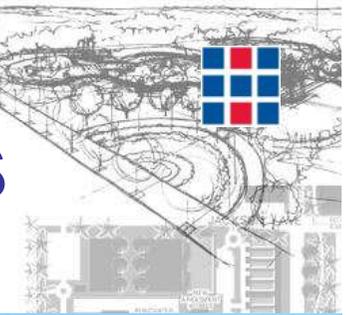

# Gateway Design Considerations- Materials

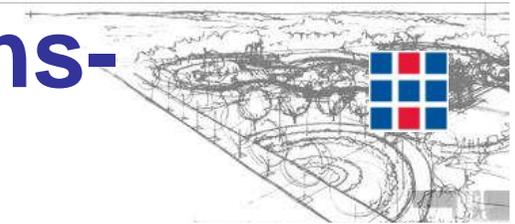

**PAVING**



**PAVING**



**RIVER ROCK**




**RIVER ROCK**



**DECOMPOSED GRANITE**



**RED DECOMPOSED GRANITE**


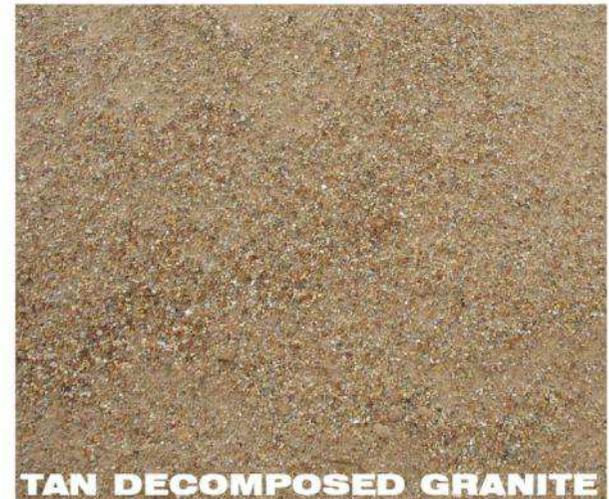


**TAN DECOMPOSED GRANITE**

## **MATERIALS**



# Gateway Design Considerations- Landscape

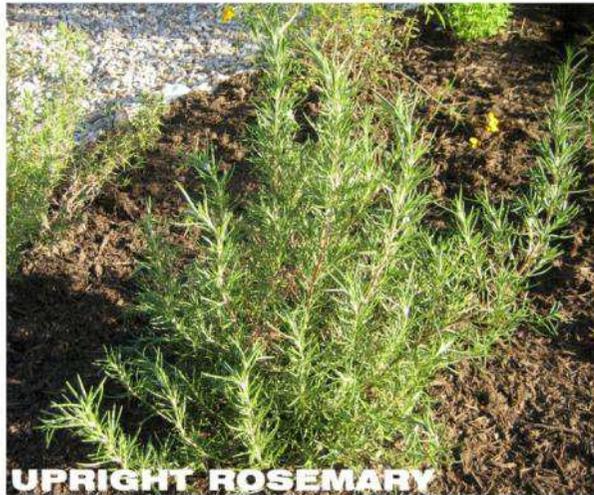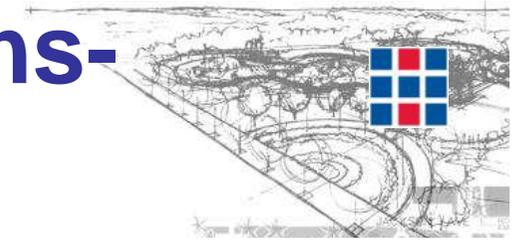

**UPRIGHT ROSEMARY**



**SALVIA GREGGII**



**RED YUCCA**



**BALD CYPRESS**



**PURPLE LANTANA**




**AGAVE ESPINHO**

## PLANT SELECTION




# Gateway Design Considerations - Lighting


(subject to TxDOT approval)

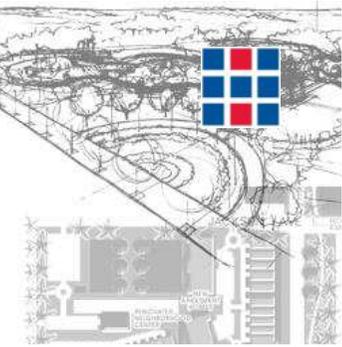

## LED surface lighting

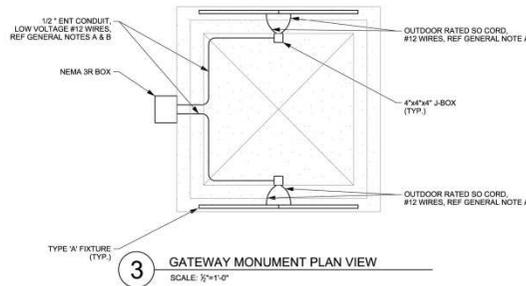


## LED Flood – Up lighting

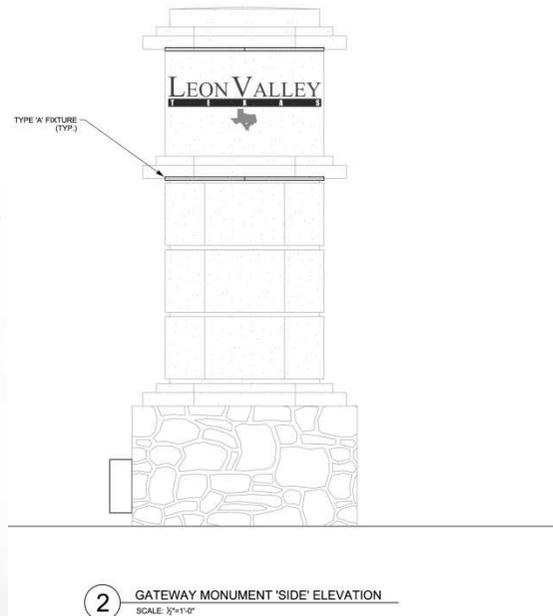


FIXTURES				
FIXTURE TYPE	MODEL	LENGTH	QTY.	DESCRIPTION
A	WINONA LIGHTING #WNL-106W-4K-30-27K-ND24-A-SGB-X-STD	6 FT	8	SMALL SCALE, LOW PROFILE LINEAR LED LUMINAIRE, 30 DEGREE BEAM SPREAD, ADJUSTABLE MOUNT, FIELD ADJUST, AIMING OF FIXTURE (APPROX. 3 DEGREES OFF CENTER) TO ILLUMINATE MONUMENT WALL.
B	WINONA LIGHTING REF. L-750-40-27K-120-27V-A5-SGB-MOD-GV2-SGB	-	4	LED FLOOD LIGHT, 40° DISTRIBUTION, BASE MOUNT, PROVIDE SLAKE VISOR.


- GENERAL NOTES**
- A. REFER TO MANUFACTURER'S DRAWINGS FOR LIGHT FIXTURE CONNECTIONS.
  - B. CONTRACTOR MAY USE SO CORD IN LIEU OF THRU-WALL WIRES IN 1/2" EMT CONDUIT ROUTED IN MONUMENT.

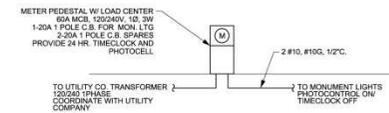

**4** TYPICAL ELECTRIC RISER  
NO SCALE

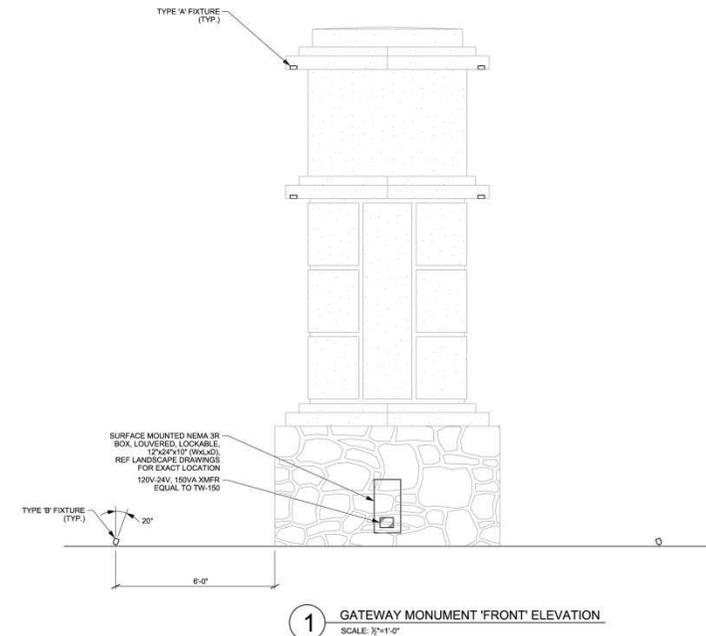

# Bandera Rd. Gateway Feature @ Grass Hill and IH-410

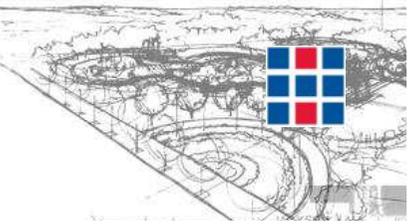





**GRASS HILL ENTRY FEATURE**

**BANDERA RD. STREETSCAPE IMPROVEMENTS**

CITY OF LEON VALLEY  
MARCH 2012





# Potential Bandera Rd. Gateway Feature @ Grass Hill and IH-410

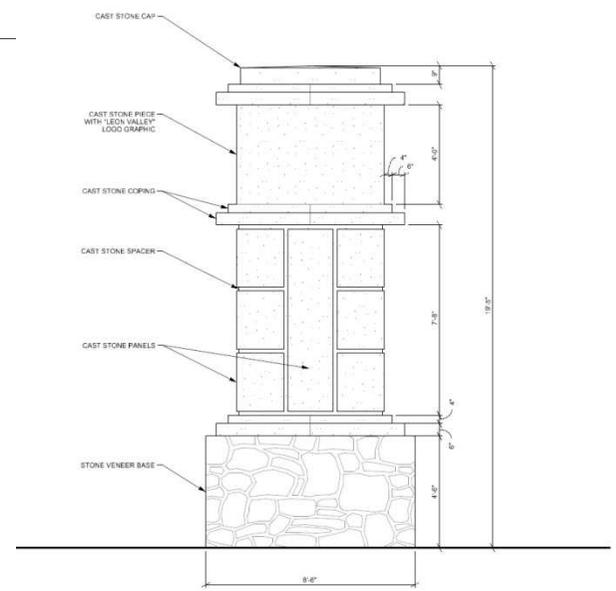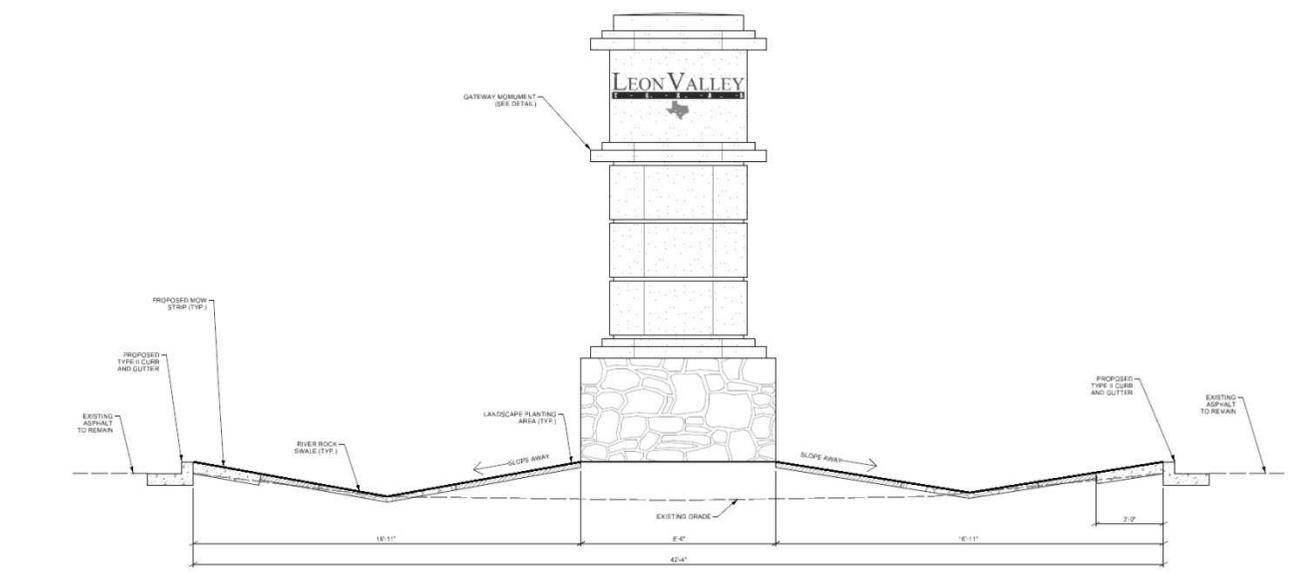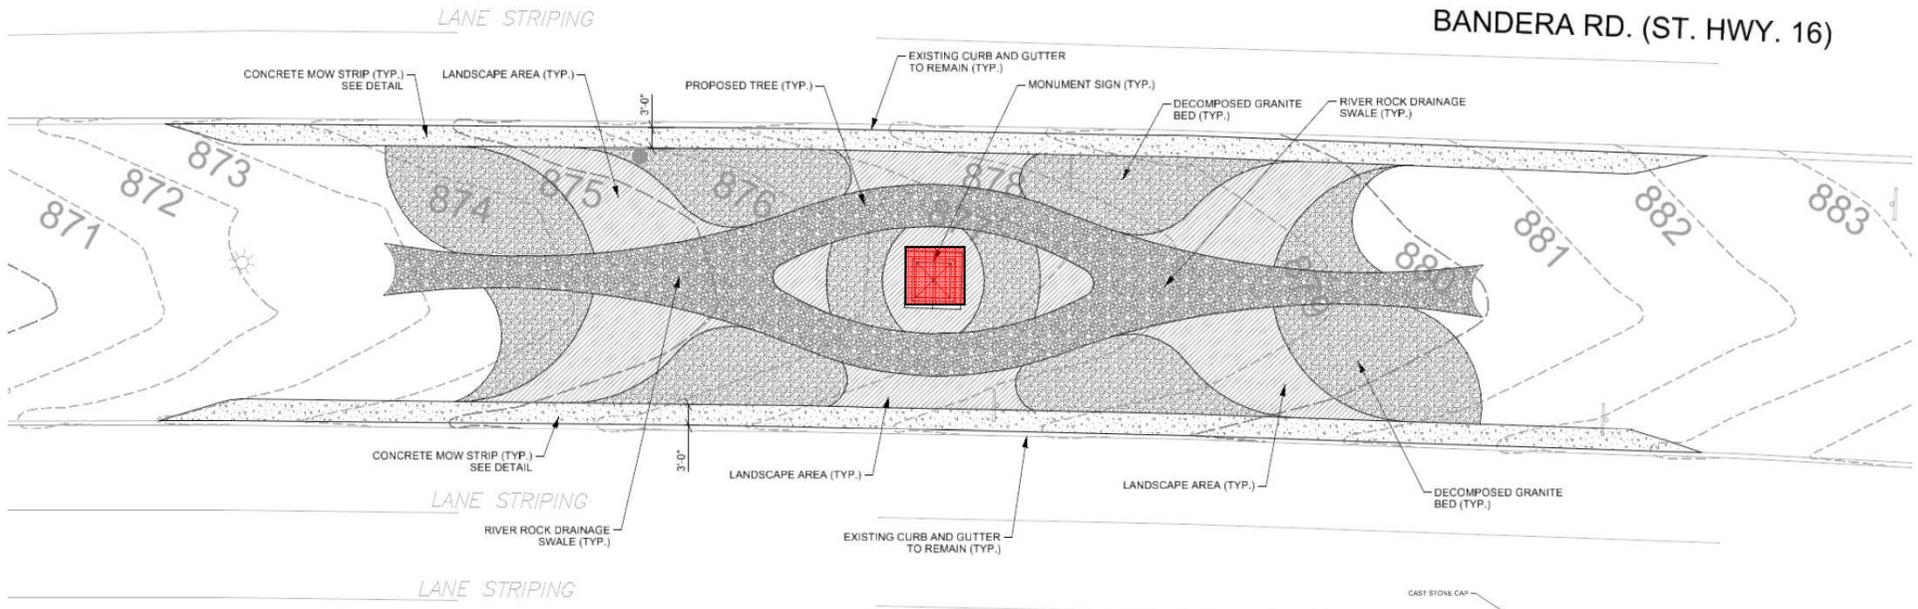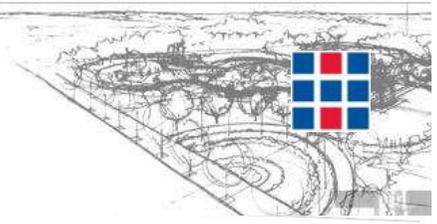

2 GATEWAY MONUMENT 'FRONT' ELEVATION  
SCALE: 2'-1"=1'-0"

# Potential Bandera Rd. Gateway Feature @ Eckhert Rd.


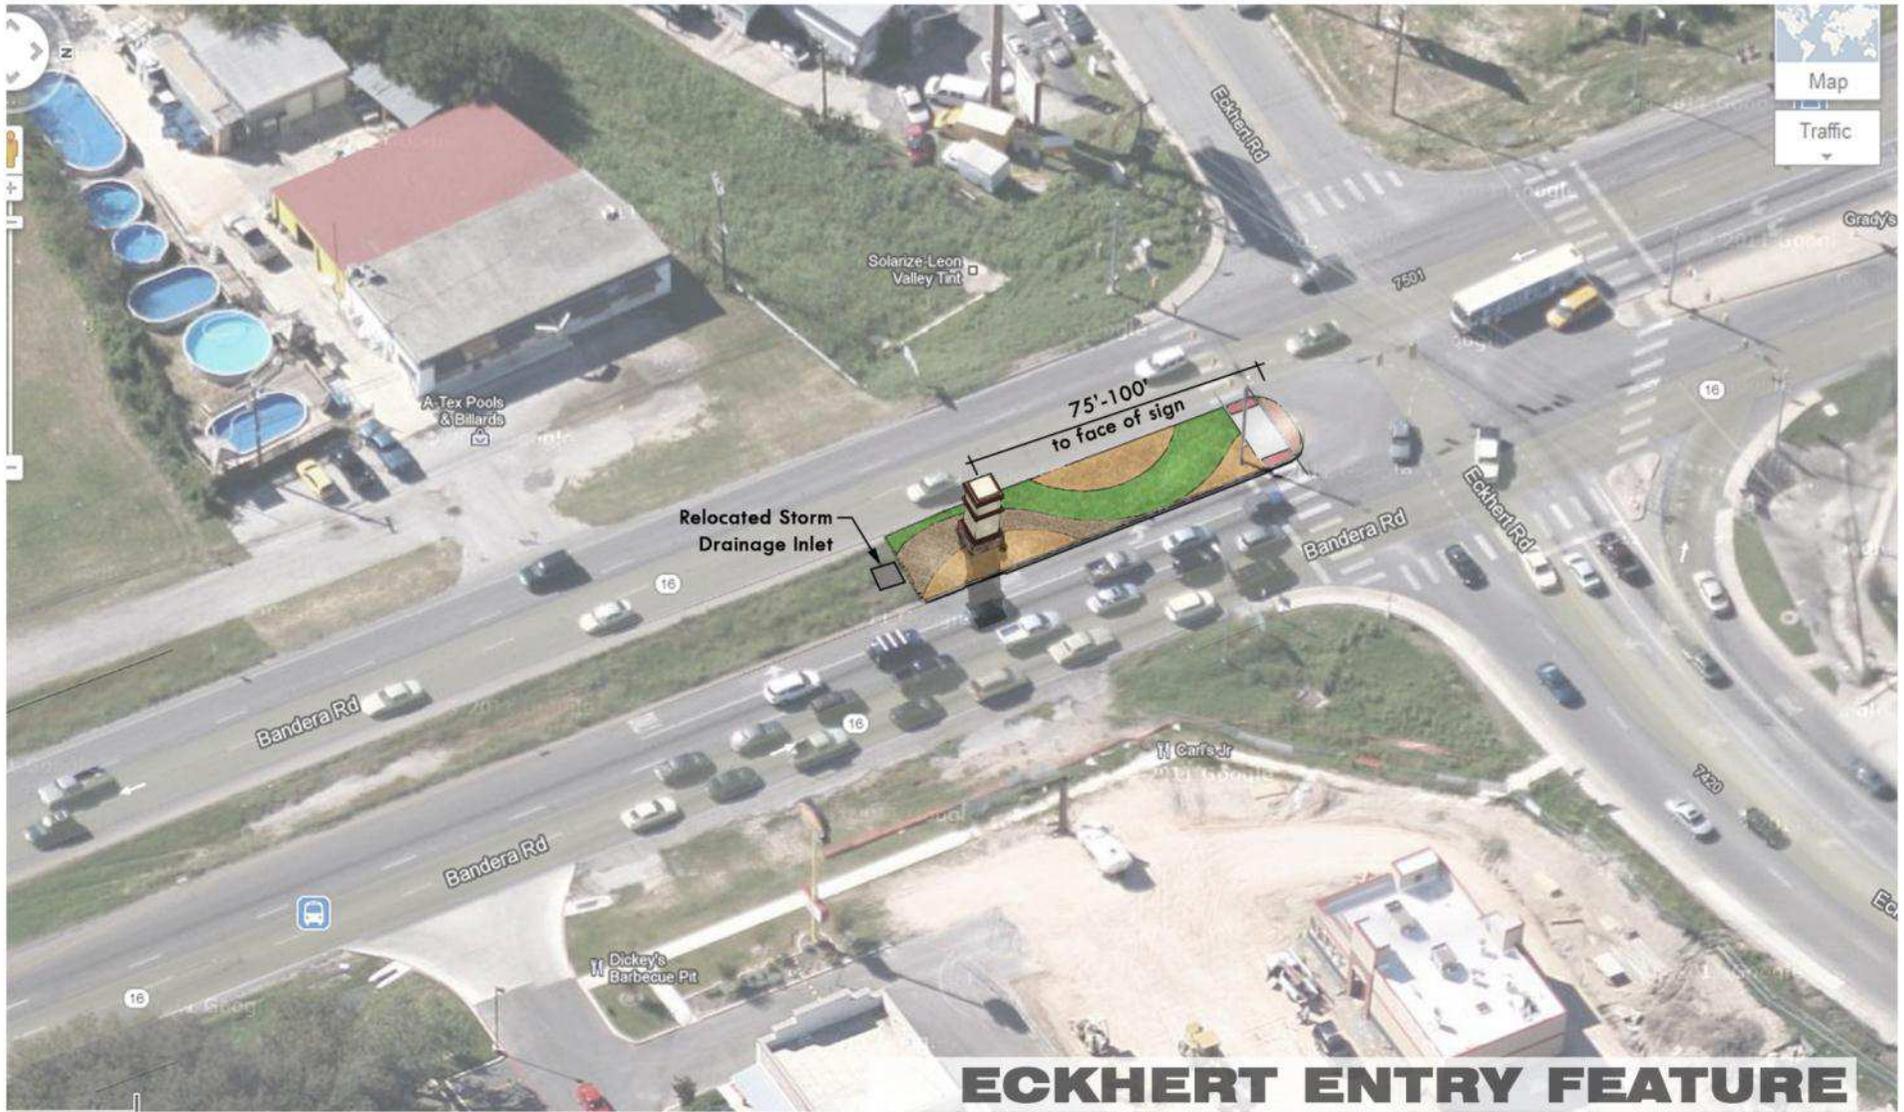
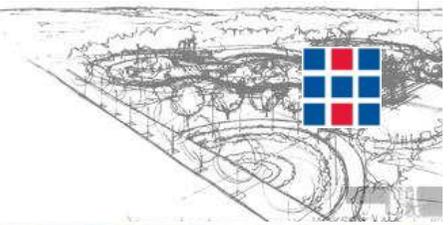


**ECKHERT ENTRY FEATURE**

**BANDERA RD. STREETSCAPE IMPROVEMENTS**  
CITY OF LEON VALLEY  
APRIL 2012



# Potential Bandera Rd. Gateway Feature @ Eckhert Rd.

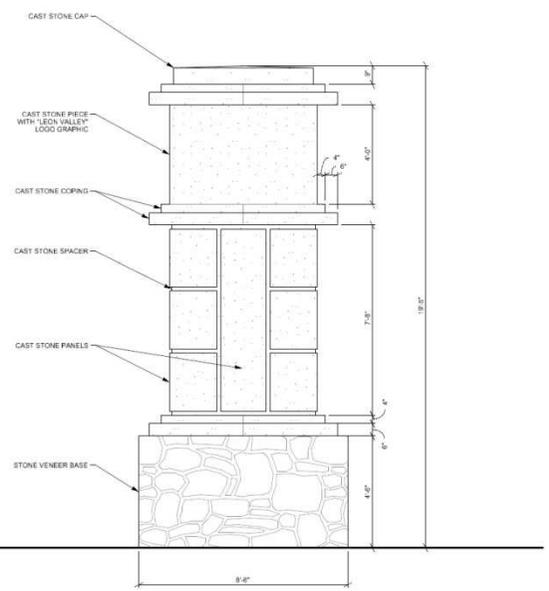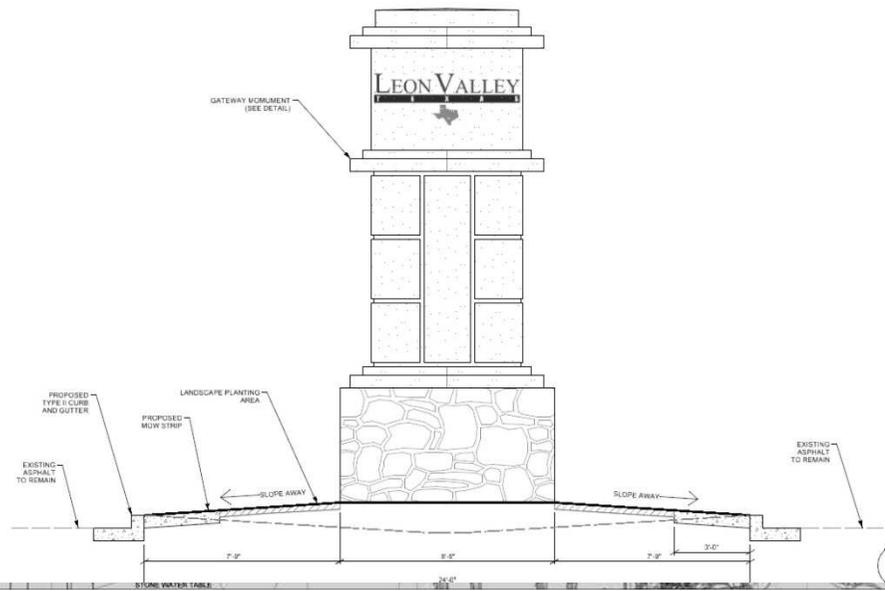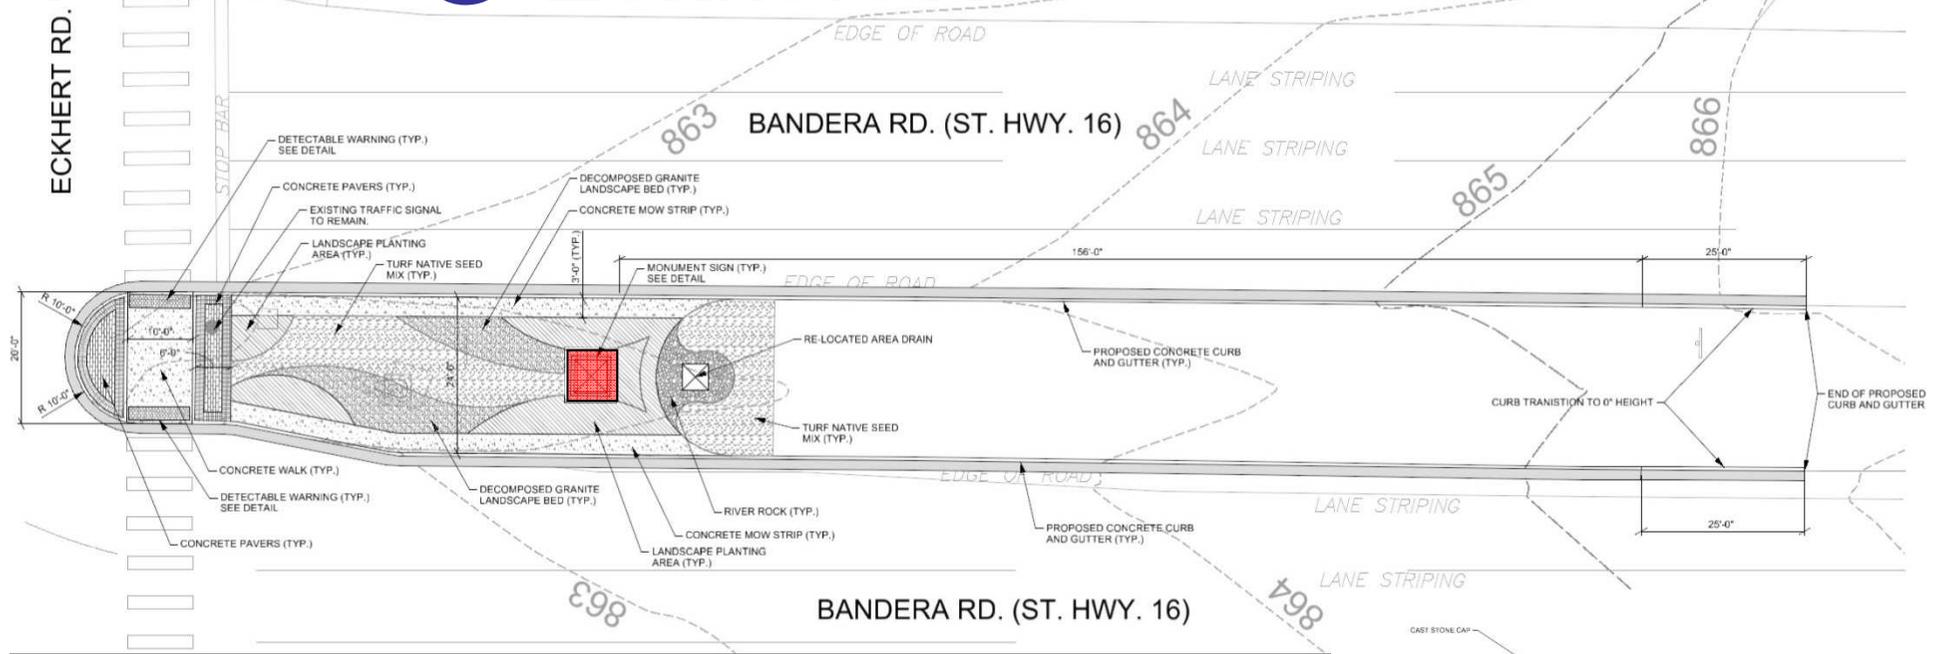

2 GATEWAY MONUMENT 'FRONT' ELEVATION  
SCALE: 2'-1"

# Bandera Rd. Gateway Design- Next Steps

1. Currently working on Construction Documentation
2. Final TxDOT approval for Gateway Construction
3. Project Construction Phase

